


1F平面図

S=1:150

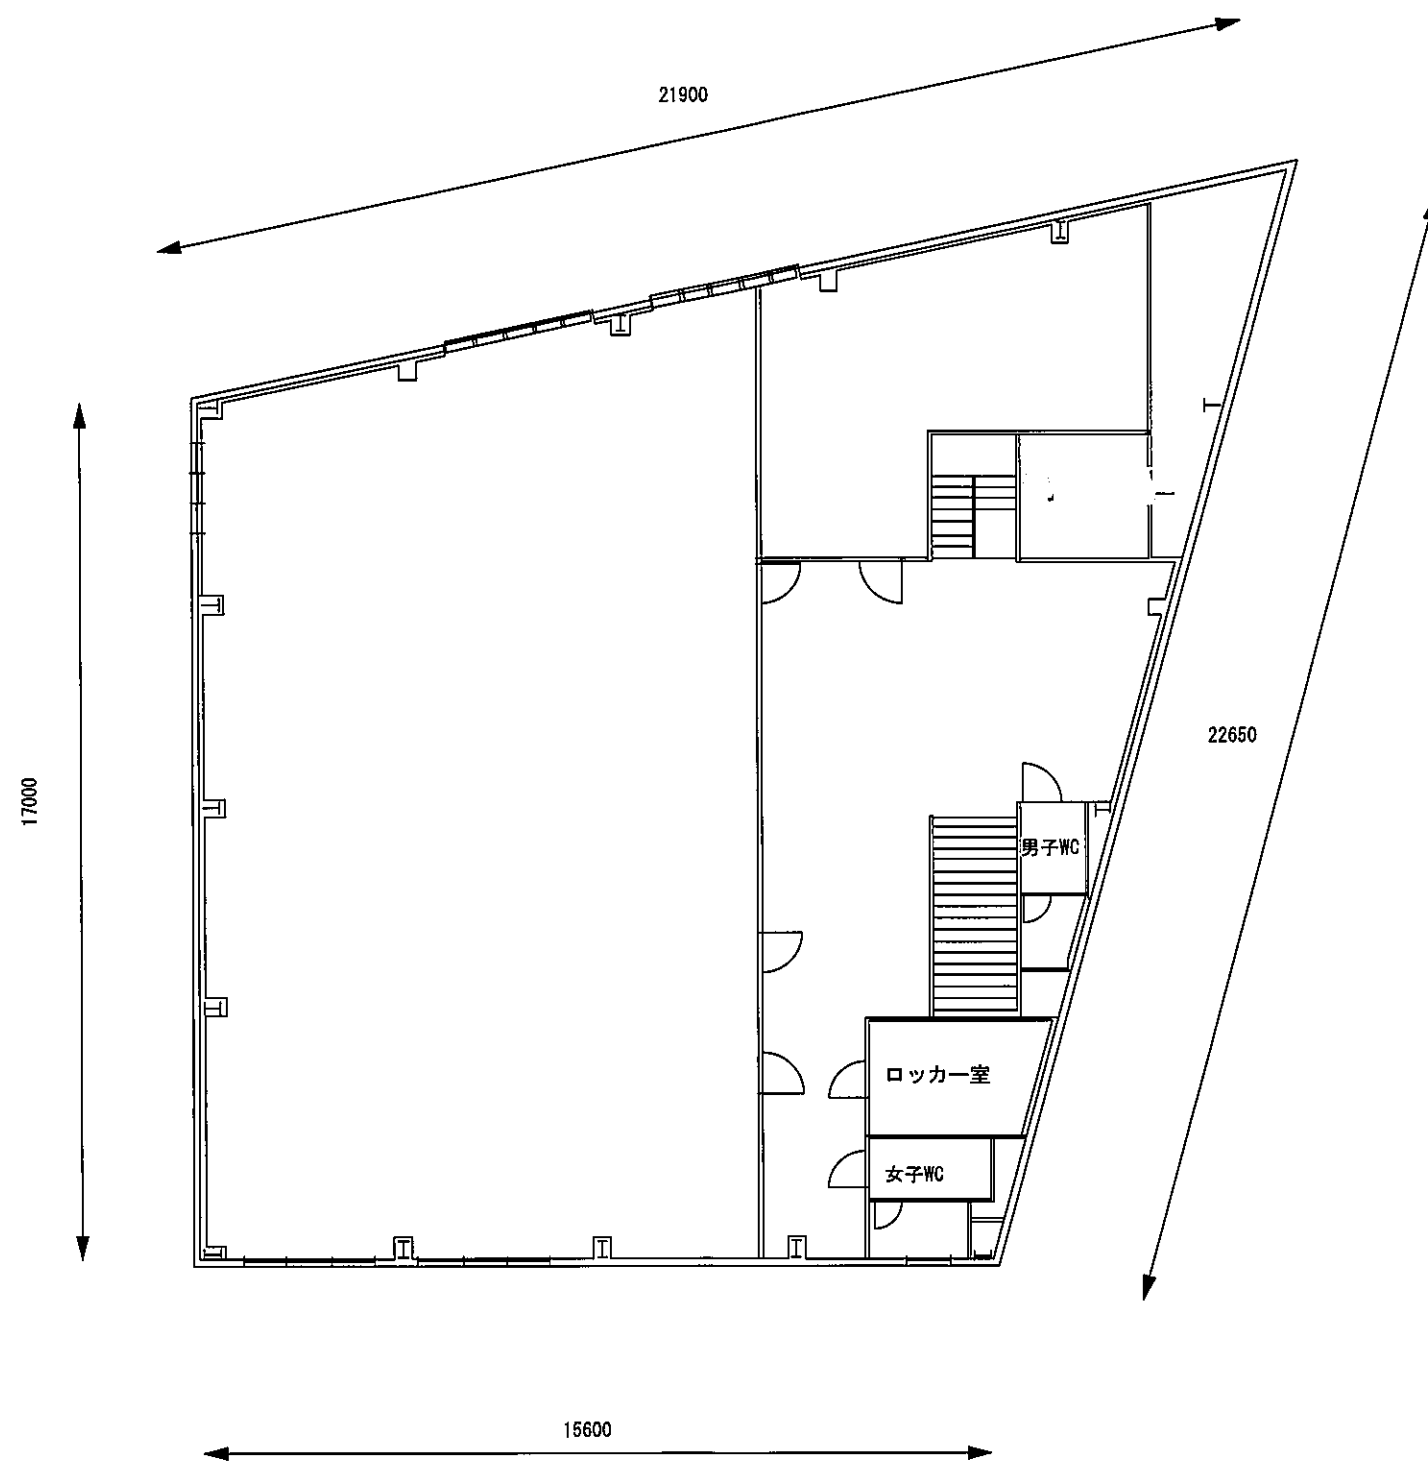

2F平面図

S=1:150